

Lee railing

fixed & removable installation options

041-9832591 | info@ipl.ie | www.iplgroup.com

Versatile utility railing to suit both town and rural landscape, new developments and upgrades of existing streetscapes.

features...

Strong galvanised steel post construction with black polyester powder-coated finish as standard. Design allows for easy installation on curves and gradients. This railing is removable when used with RS48 socket.

options...

- Vista high visibility panels
- Panel design and construction to BS 7818 (in accordance with NRA requirements)
- Galvanised version
- Customer colour requirements
- RS socket (for removable & locking option)



THE INTELLIGENT FOUNDATION FOR POST INSTALLATION

Versatility & foresight:
Specifying the use of RS sockets anticipates the expected installation demands, maintenance needs and lifecycle of the post.


www.retention-system.com



Lee pedestrian guardrail (vista panel)

Removable pedestrian guardrails may be used for easy maintenance and replacement of damaged panels in high-risk knockdown areas.

Versatile Lee railing and RS sockets facilitate corners and radius bends.

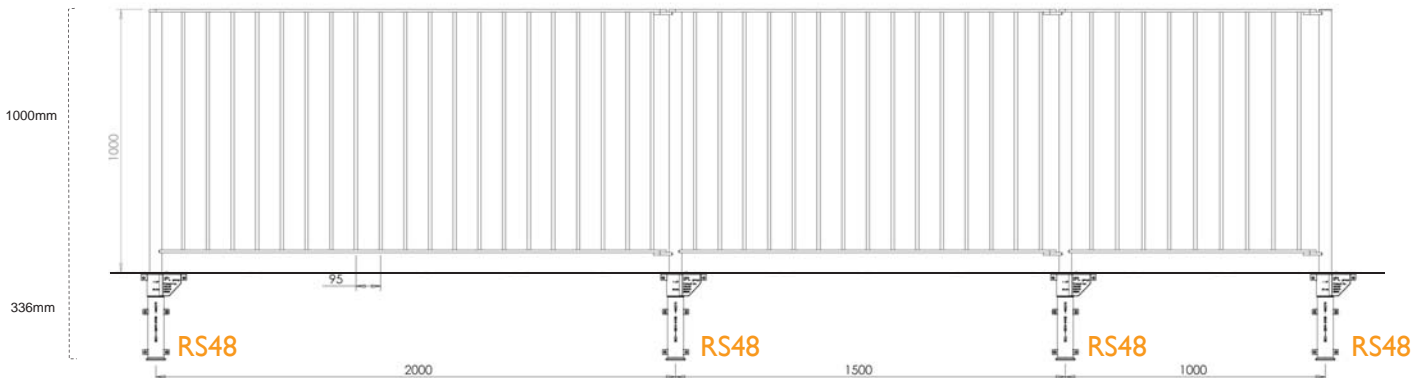

Lee railing (code)	fullLPGR	MADE IN IRELAND
Height (above ground):	1000mm	(Panel lengths 2M / 1.5M / 1M available)
Depth (below ground):	336mm	
Diameter (core post):	Ø48mm	
Total Weight:	n/a	
RS socket option:	RS48	

Further advice on the RETENTION SYSTEM and Rivers street furniture including specific installation requirements is available from IPL group. Measurements and weights are approximate. The designs are the property of Innovative Products Ltd (IPL group) and may not be reproduced without express permission. Innovative Products reserve the right to amend specifications or to withdraw models without prior notice. © September 2013.

